


7R 6R 5R 4R 3R 2R 1R 00 1L 2L 3L 4L 5L 6L 7L

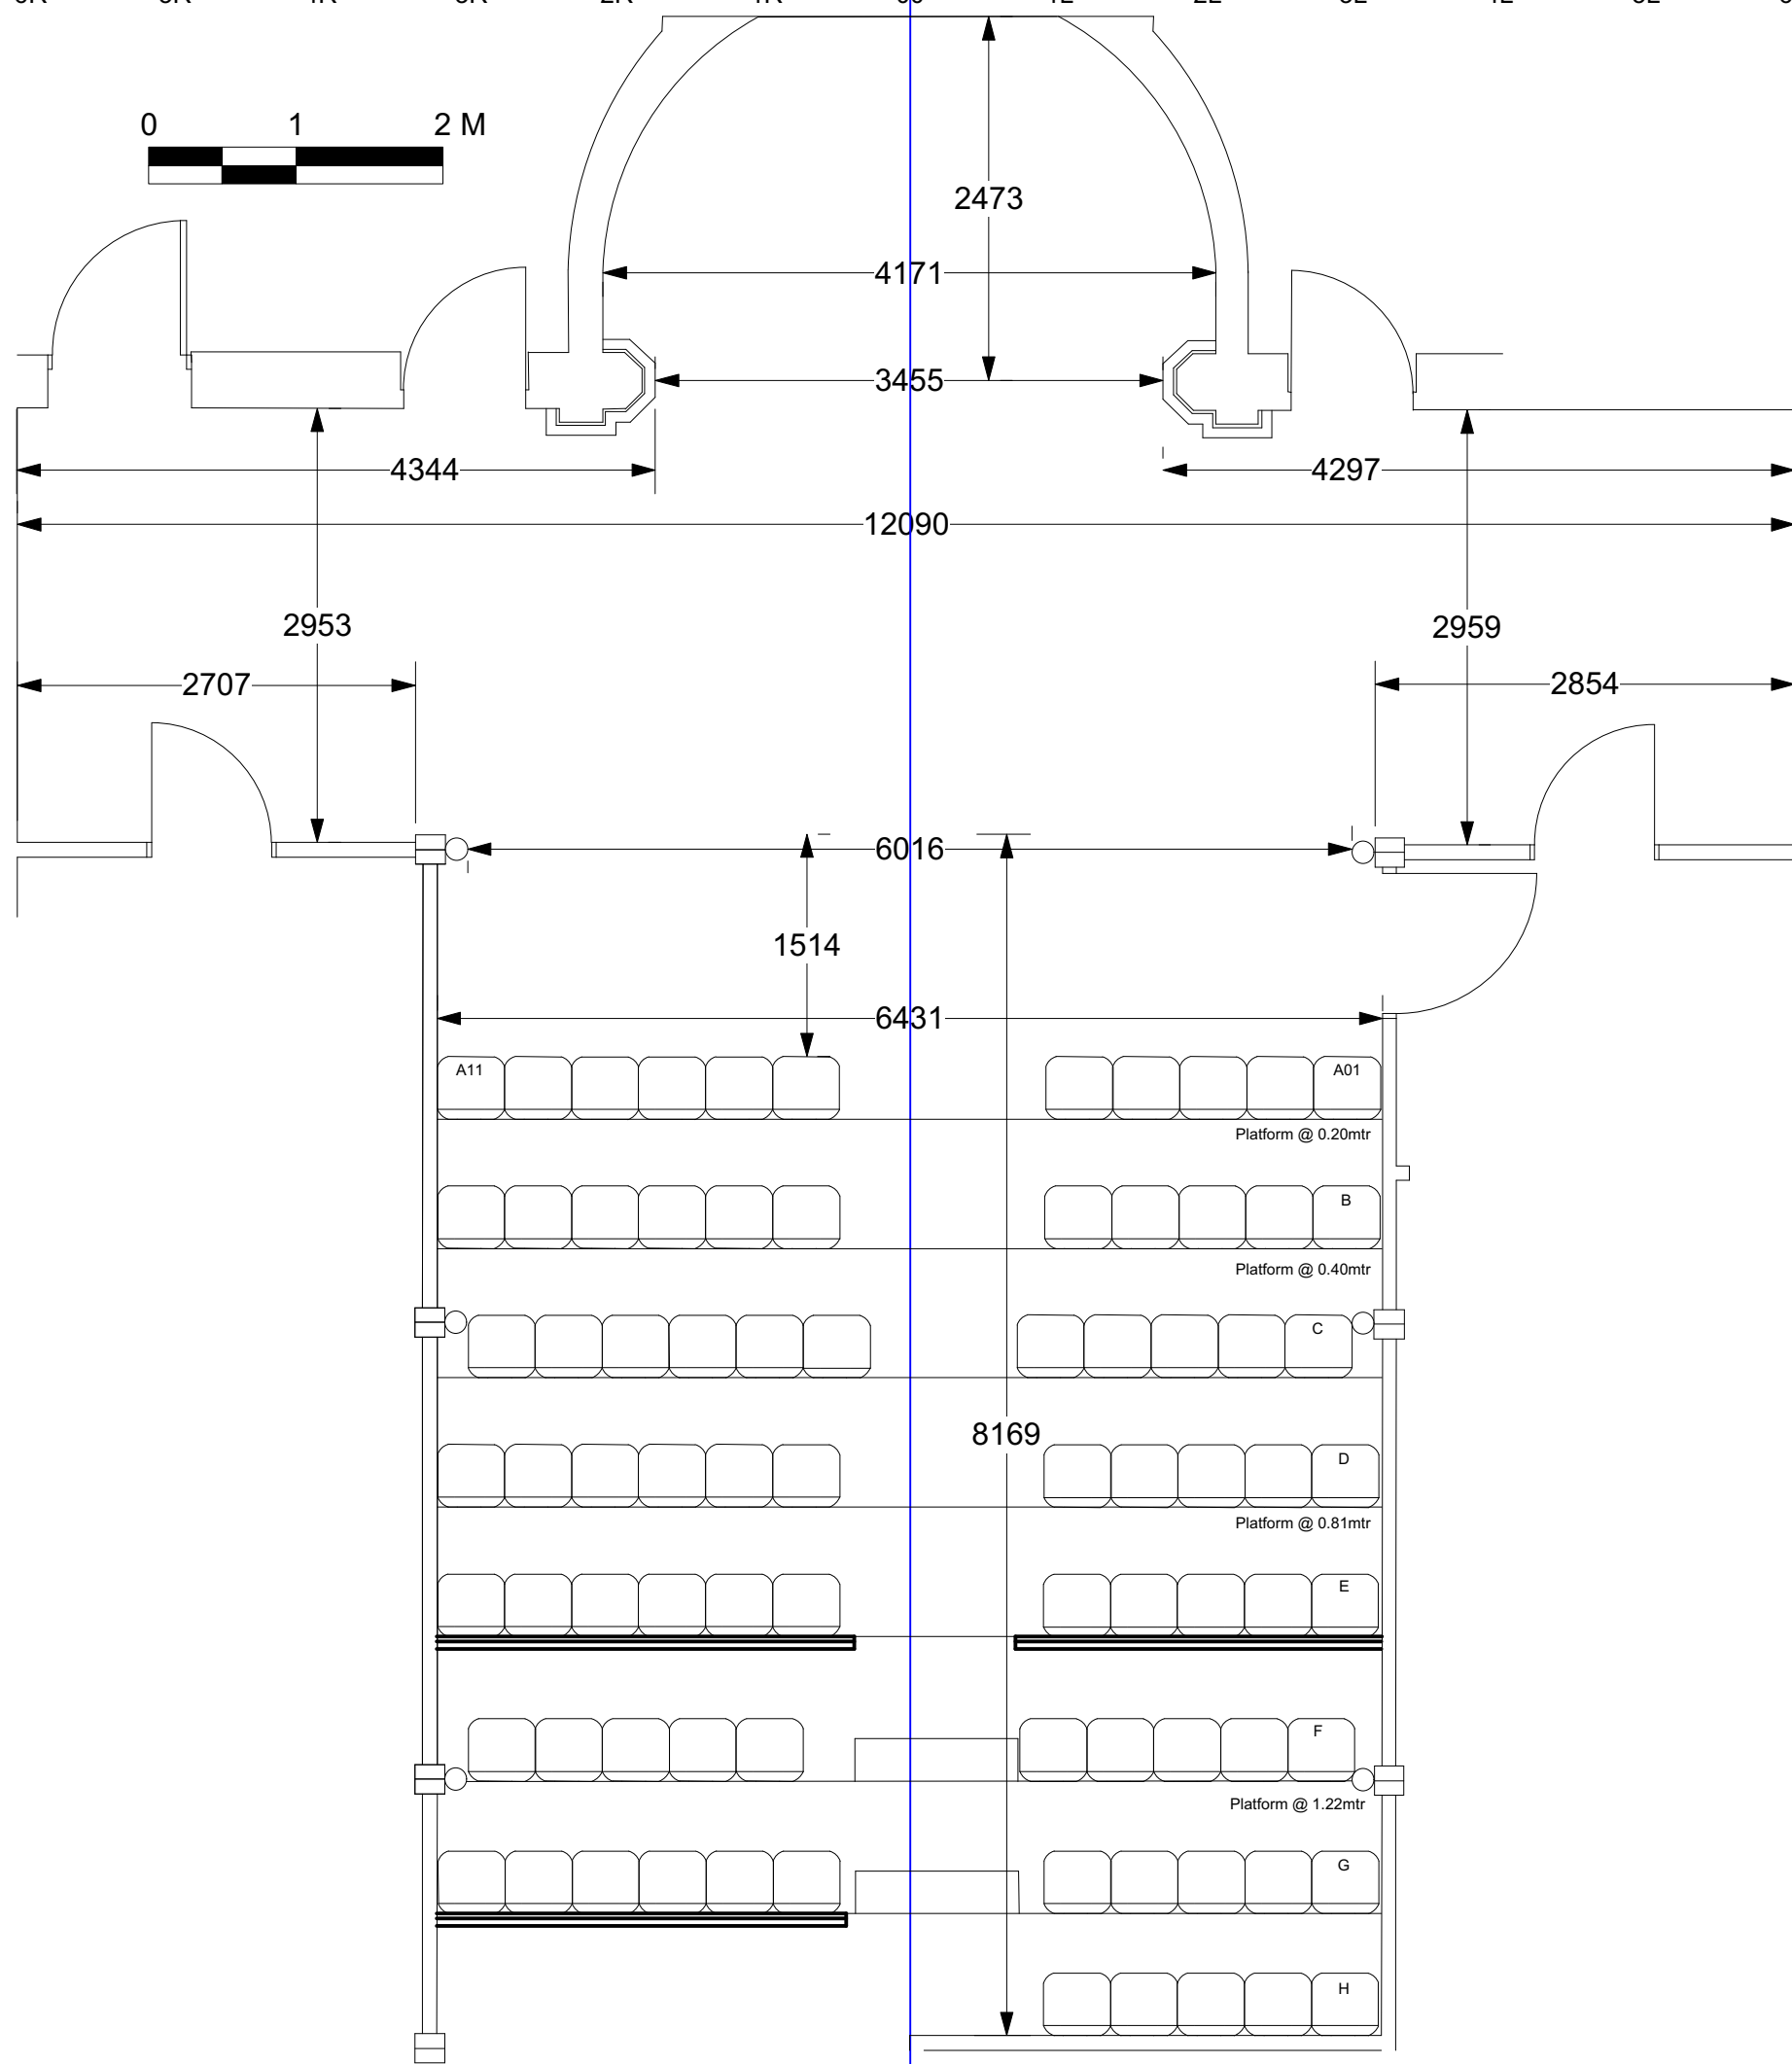

5  
4  
3  
2  
1  
00  
-1  
-2  
-3  
-4  
-5  
-6  
-7  
-8



Title : <b>Dimensions</b>	
Date : 28/05/2020	Revision :
Sheet : 3	Scale : 1:50 @ A3
Drawing Number : HGT003	
Drawn By : Chris Williams 07568302735	
CAD File Name : Headgate Theatre Ground Plan A3 Master with Section.wvx	